


FLOOR PLAN  
SCALE: 1/8" = 1'

**MARMOL RADZINER PREFAB**

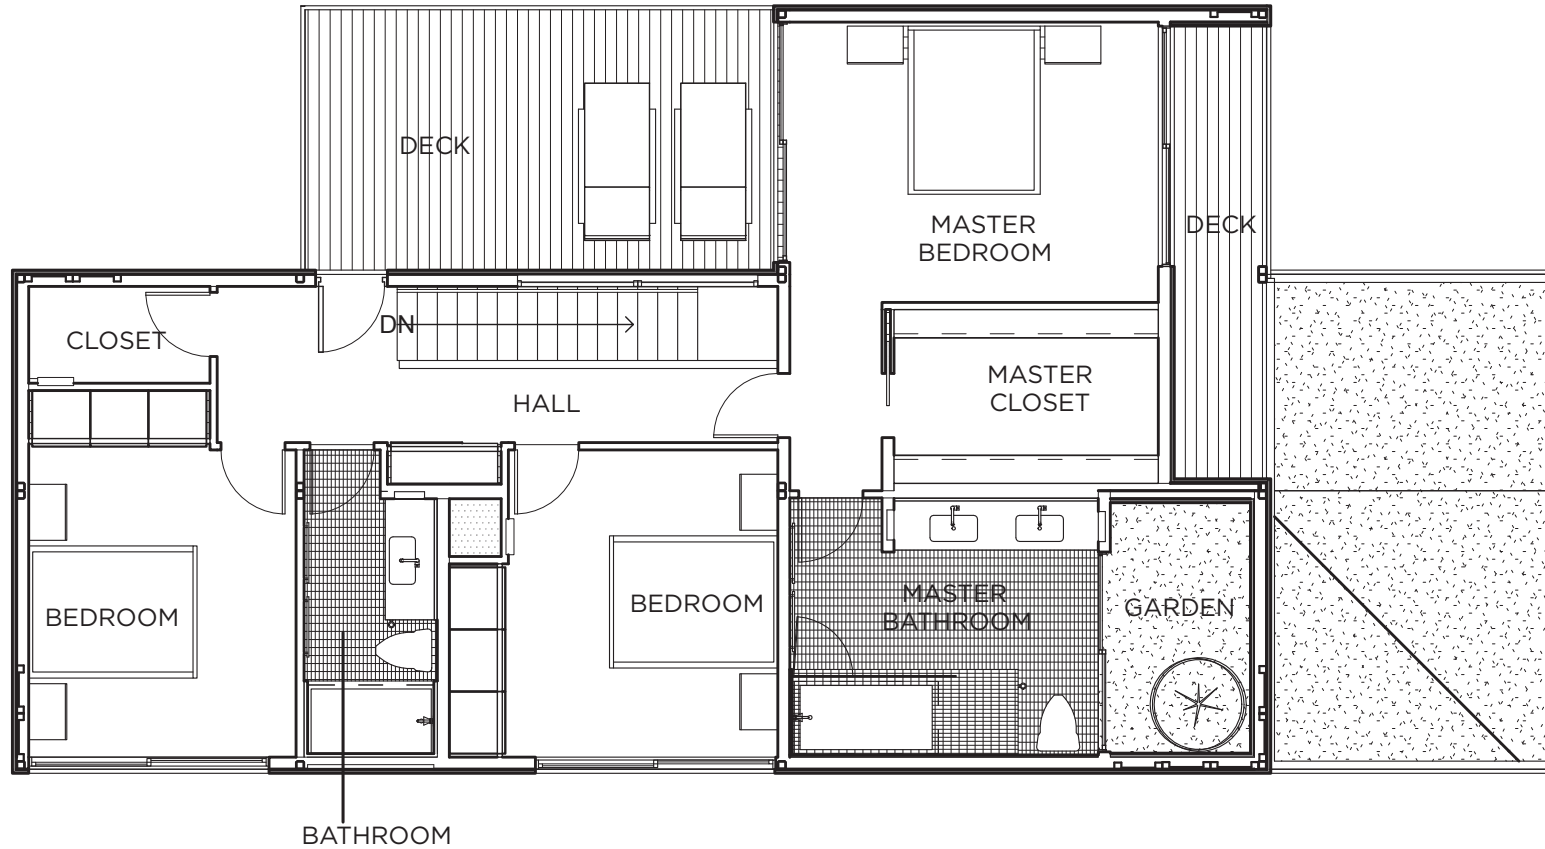

SECOND FLOOR PLAN  
SCALE: 1/8" = 1'

**MARMOL RADZINER PREFAB**